

COMPANY:

1. NOT APPROVED

2. UPDATE AND RESUBMIT

3. ACCEPTED SUBJECT TO COMMENT

4. APPROVED


5. COMMENTS AS NOTED

6. NO COMMENTS

DATE:

BY:

SIGNATURE

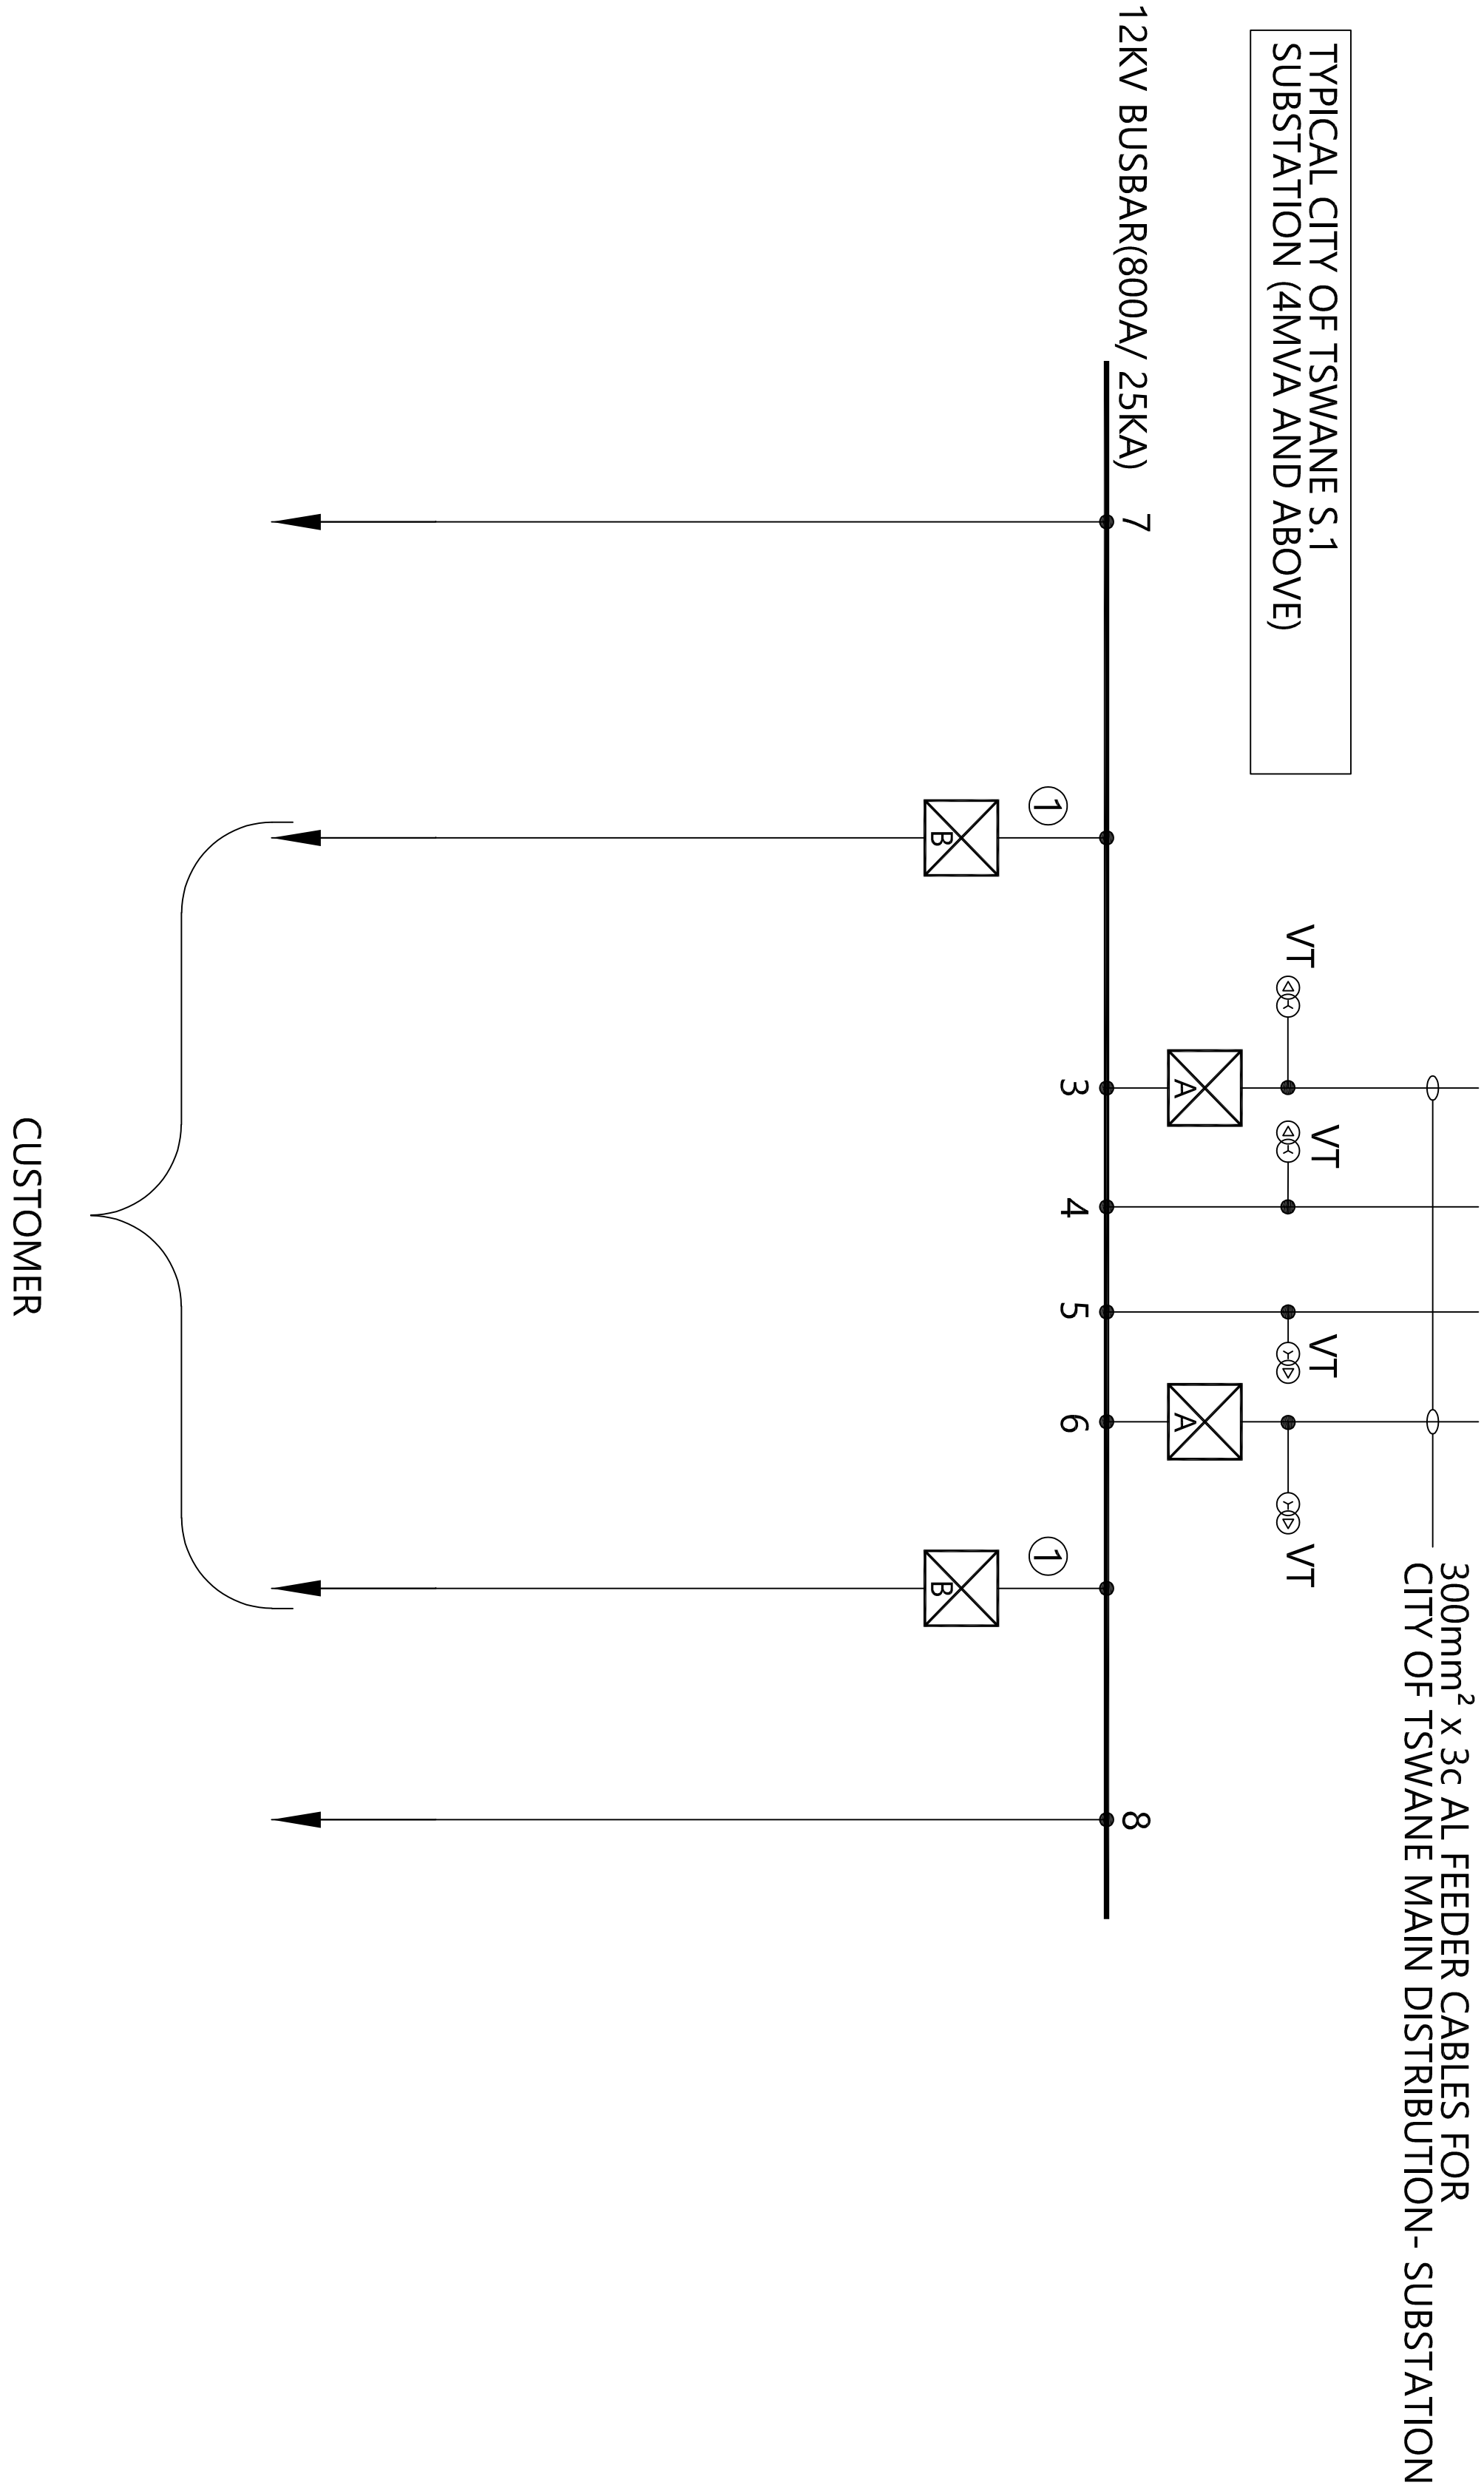

- A

ACTOM CITY OF TSWANE SPECIFICATION 11KV SF6 CB
MAIN FEEDER METERING (F23M) WITH MULTI FUNCTIONAL
PROTECTION RELAY DRAWING A-1293 (SAP:10000000712) OC-EF, SEF
- B

ACTOM CITY OF TSWANE SPECIFICATION 11KV SF6 CB
MAIN FEEDER METERING (F23M) WITH MULTI FUNCTIONAL
PROTECTION RELAY DRAWING A-1296 (SAP:10000000711) OC-EF, SEF
- 1

300mm² x 3C 11KV AL SWA
CABLES TO CITY OF TSWANE SPECIFICATION (TABLE 17)

NOTE:

1. CITY OF TSWANE ARE TO APPROVE ALL SLD'S AND SHOP DRAWINGS BEFORE THE ORDERING OF SWITCHGEAR.
2. ALL SWITCHGEAR TO BE PROVIDED AS PER CITY OF TSWANE SPECIFICATIONS AND REQUIREMENTS.
3. ALL MV SWITCHGEAR TO CITY OF TSWANE SPECIFICATIONS ACTOM.

FOR TENDER

<div><div><div><div><div></div><div>CITY OF TSHWANE</div><div>IGNITING EXCELLENCE</div></div><div><div><div><div></div><div></div><div></div></div><div><div><div></div><div></div><div></div></div><div><div><div></div><div></div><div></div></div></div><div><div><div></div><div></div><div></div></div><div><div><div></div><div></div><div></div></div></div><div><div><div></div><div></div><div></div></div><div><div><div></div><div></div><div></div></div></div><div><div><div></div><div></div><div></div></div><div><div><div></div><div></div><div></div></div></div><div><div><div></div><div></div><div></div></div><div><div><div></div><div></div><div></div></div></div><div><div><div></div><div></div><div></div></div><div><div><div></div><div></div><div></div></div></div><div><div><div></div><div></div><div></div></div><div><div><div></div><div></div><div></div></div></div><div><div><div></div><div></div><div></div></div><div><div><div></div><div></div><div></div></div></div><div><div><div></div><div></