

COMPANY:

1. NOT APPROVED

2. UPDATE AND RESUBMIT

3. ACCEPTED SUBJECT TO COMMENT

4. APPROVED


5. COMMENTS AS NOTED


6. NO COMMENTS

DATE:

BY:

SIGNATURE

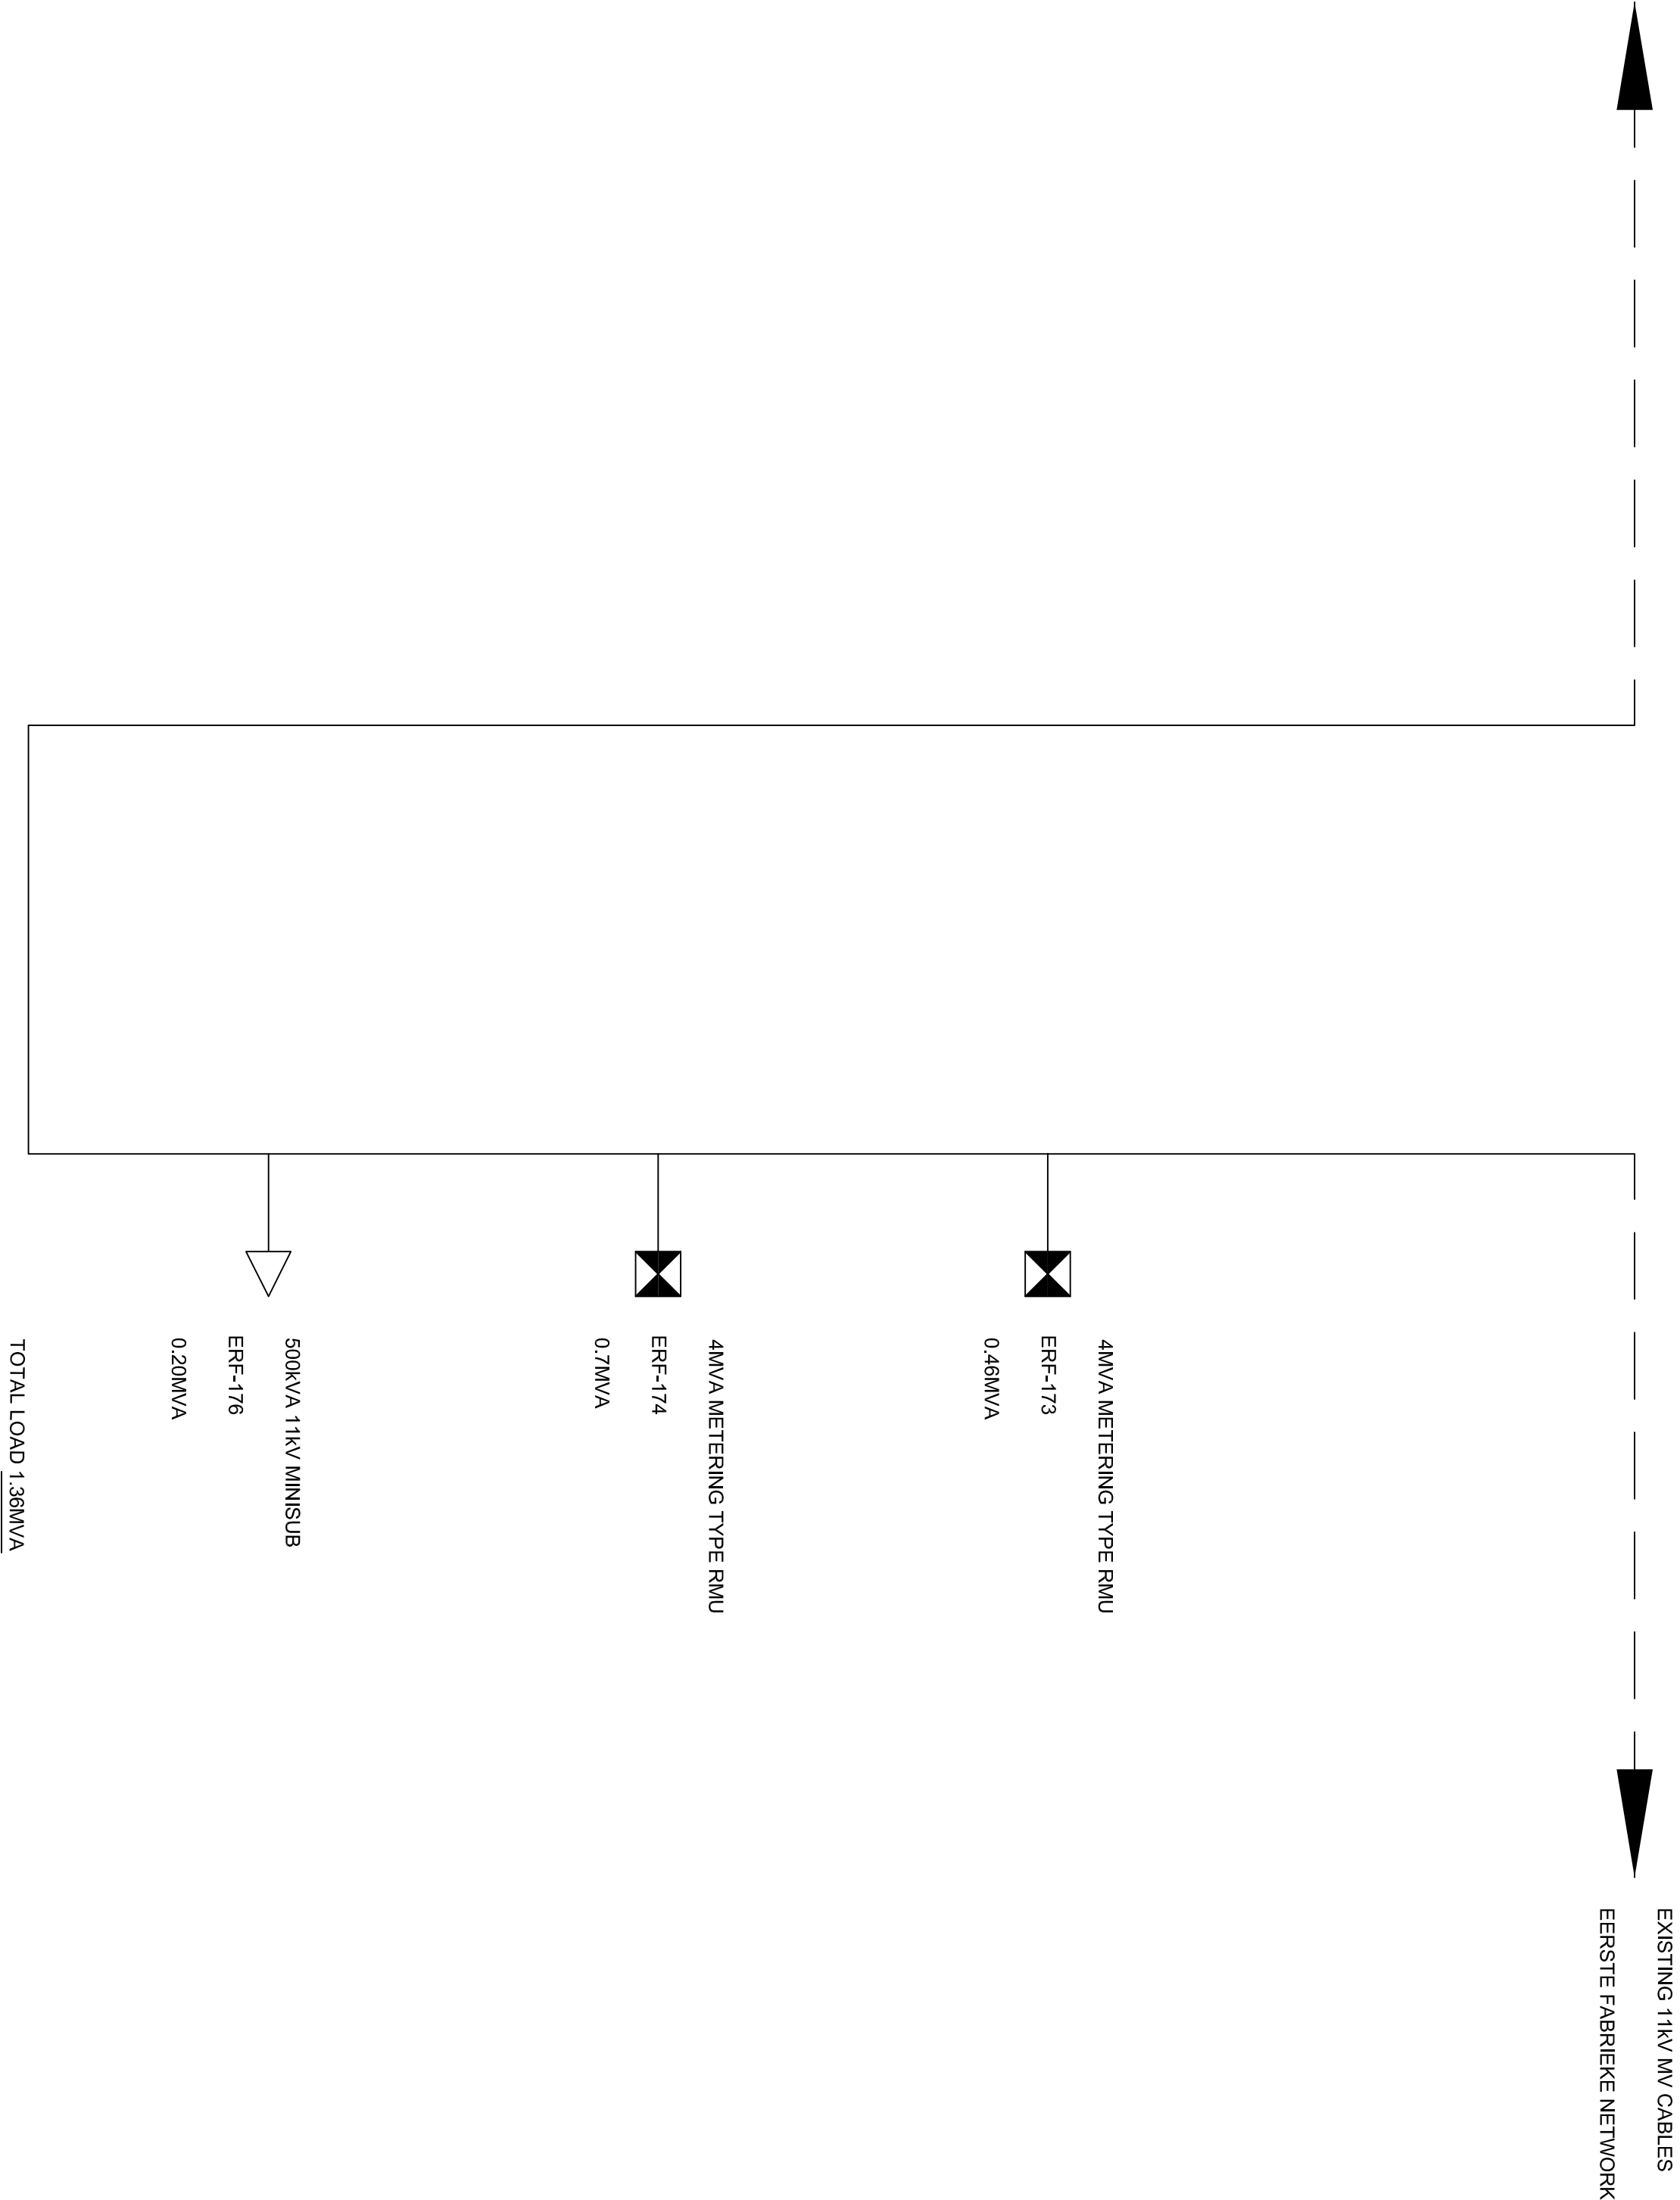

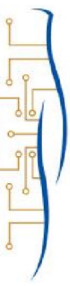IMPLEMETING AGENT		CONSULTANT	
COEGA DEVELOPMENT CORPORATION COEGA BUSINESS CENTRE PRETORIA 148 HERBERT ROAD EAST ROKKA, PRETORIA, 0083 TEL: +27 12 451 8300		HENRY FAGAN GAUTENG OFFICE SUITE 13, RIVONIA GATE 381 RIVONIA BOULEVARD RIVONIA, SANDTON, 2191 TEL: +27 10 500 1486 WWW.HENRYFAGAN.COM WESTERN CAPE OFFICE SUITE A2, GROUND FLOOR BUILDING 2, NORDIC PARK 2 17 BOUNDARY ROAD CENTURION CITY, 7441 TEL: +27 21 423 0873 WWW.HENRYFAGAN.COM	
TASEZ PHASE - 2: ELECTRICAL BULK INFRASTRUCTURE PROJECT		7	
		6	
		5	
		4	
		3	
		2	
		1	
		0	
		NO	DATE
			DRAWN
			AMENDMENT
			REQUESTED
			CHECKED
		VERIFICATION BY ELECTRICITY INFRASTRUCTURE PLANNING AND DESIGN- 400V/11kV/32V	
		Date:	
		Signature:	
		ENERGY AND ELECTRICITY DIVISION PO BOX 422 PRETORIA 0001 TEL: 012 358 4407 FAX: 012 358 4397	
		CITY OF TSHWANE CITY OF TSHWANE PUBLIC WORKS AND INFRASTRUCTURE DEVELOPMENT DEPARTMENT	
		APPROVED BY:	
		FOR TSHWANE ENERGY & ELECTRICITY DEVELOPMENT DIVISION	
		DATE:	
		11kV SCHEMATIC DIAGRAM	
		NELLAPIUS EXTENSION 27	
		ERF : 11252	
		CONTRACTORS DRAWING NUMBER	
		FA-1502	
		Actual Paper Size	
		A1	
		Designed by	
		K.Nel	
		Drawn by	
		T.Ledwaba	
		FA-1502	
		Sheet 1 of 1	
		Scale/As Indicated	

FOR TENDER